

B



London Road, Brandon, Suffolk. IP27 ONE
Phone: 01842 810673 - Fax: 01842 814328

14.021m x 6.012m (46'-0" x 20')

Classic 3DB Utility


Mr & Mrs Spaul

Date:	06-11-15	11568	No:	Revision:	Date:
Scale:	1:50				
Drawn By:	BJE				
Drawing No:	04 15 0996				
Serial No:					
This home is designed in accordance with B5.3632					

PARK OWNER: APPROXIMATE DIMENSIONS
Please note that the following overhang dimensions will need to be considered in order to comply with the spacing requirements of the 'Model Standards - 1989' on your park

Overall Wall Length Including Cladding = 14.111m
Overall Wall Width Including Cladding = 6.102m
Overall Wall Length Including Roof & Windows = 15.047m
Overall Wall Width Including Roof & Windows = 6.800m
Maximum Transport Width = 3.450m
Maximum Transport Height = 4.350m

13° Vaulted Ceiling To Lounge, Dining Area & Kitchen

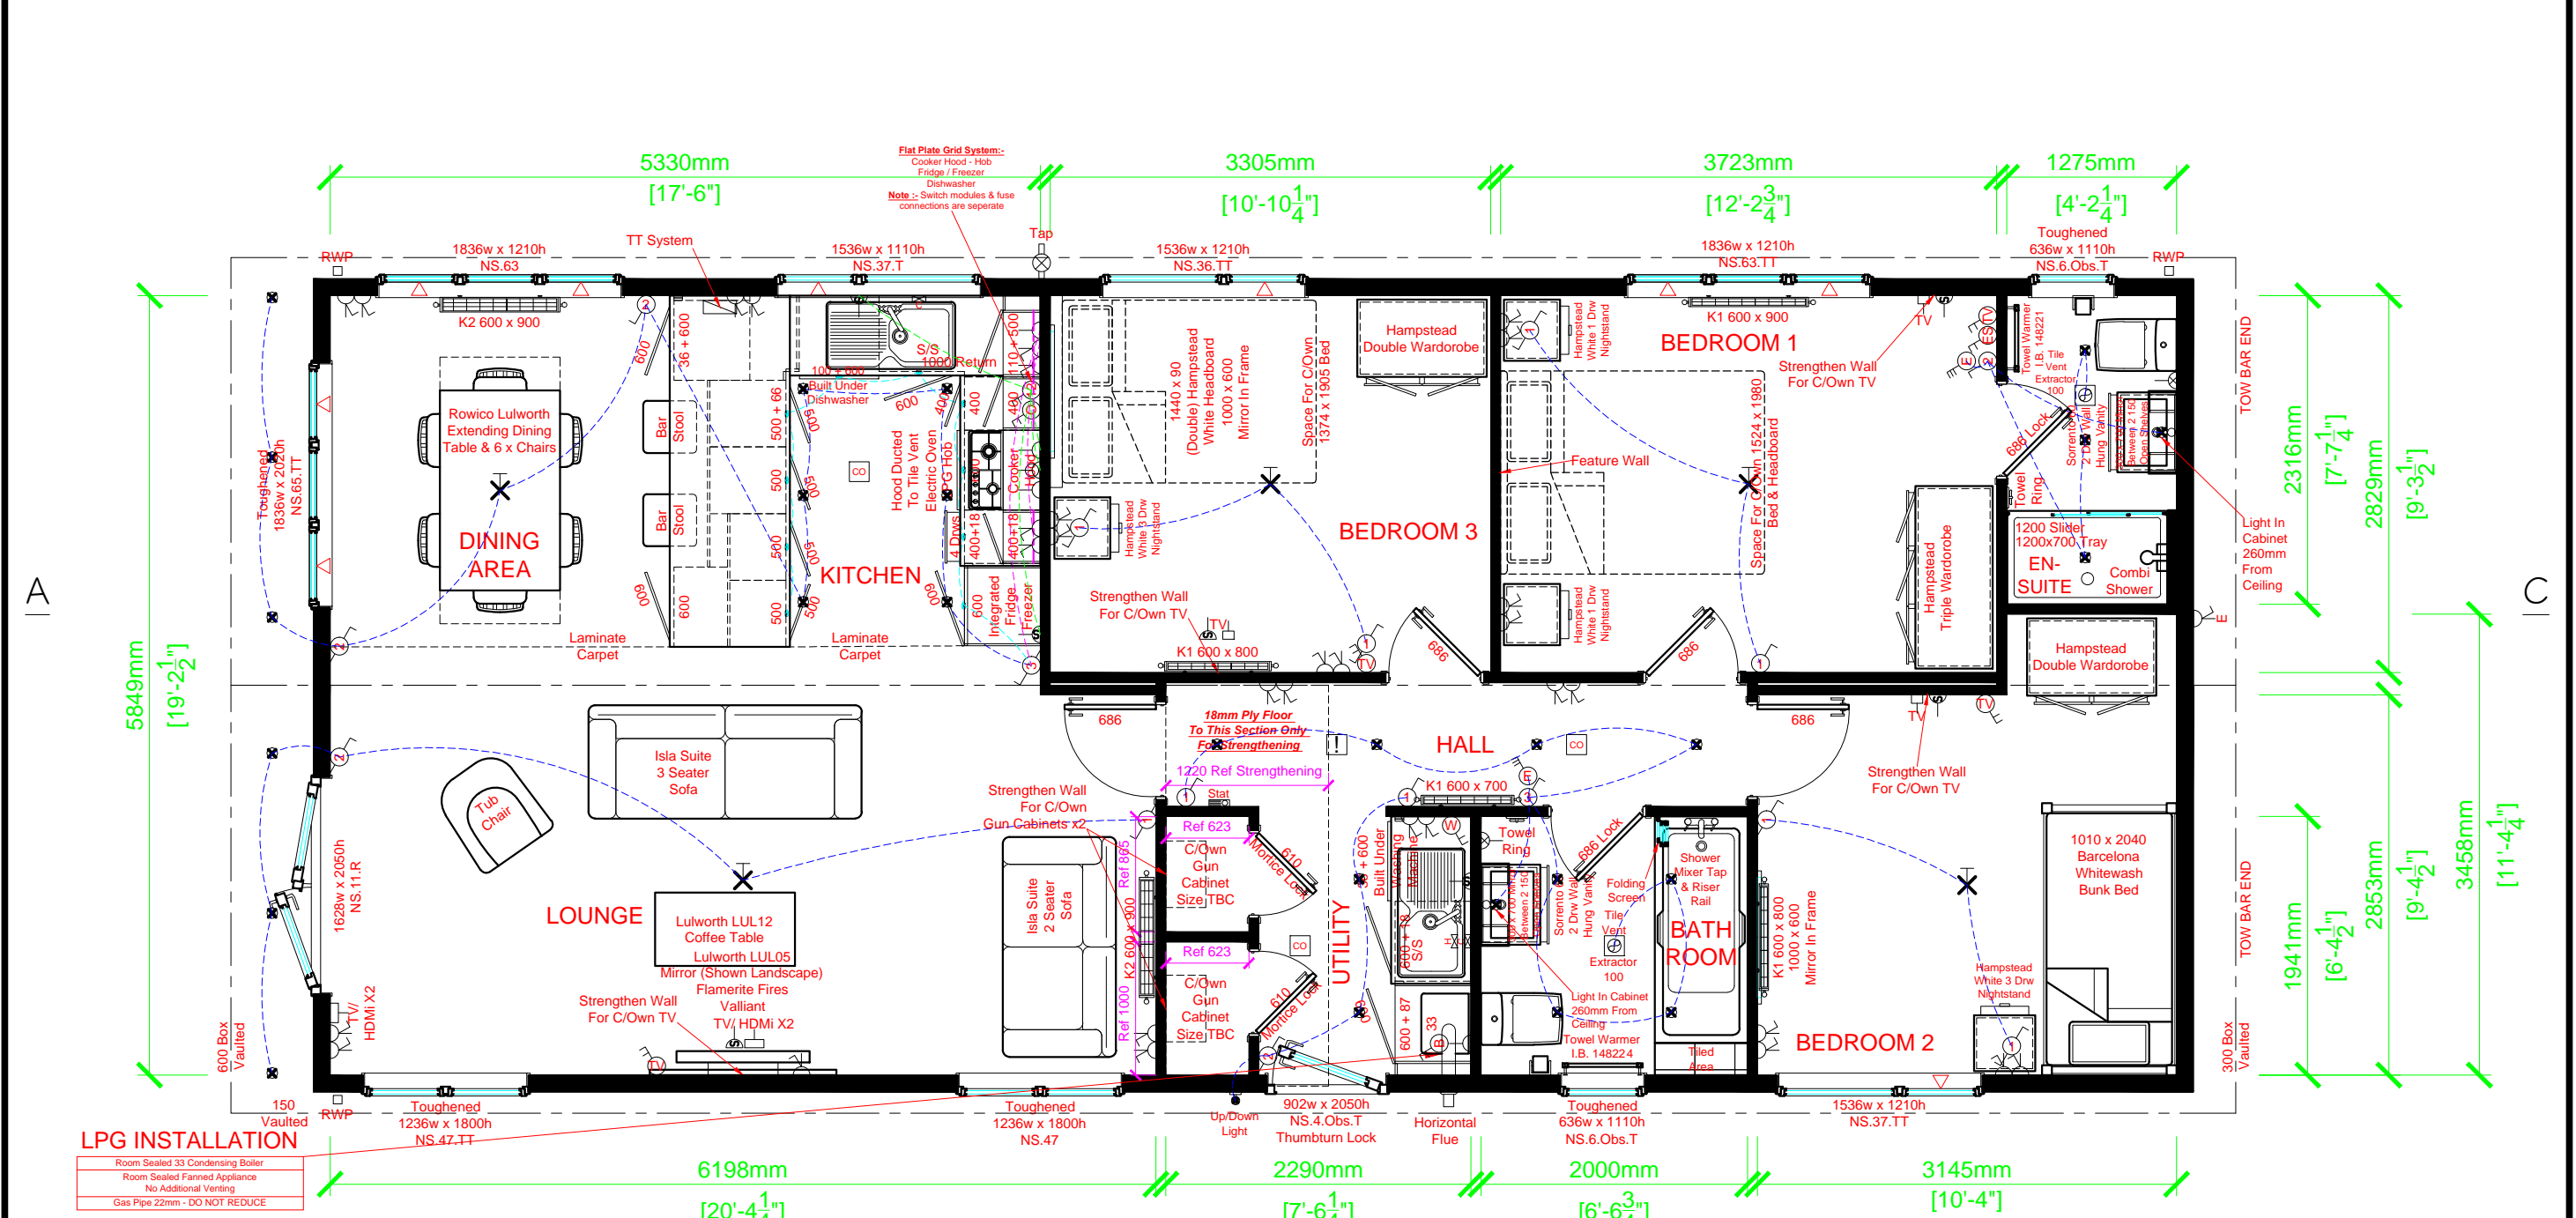

LPG INSTALLATION

- Room Sealed 33 Condensing Boiler
- Room Sealed Fanned Appliance
- No Additional Venting
- Gas Pipe 22mm - DO NOT REDUCE

Deviation Notice Issued
With This Drawing

Orders are subject to Wessex Park & Leisure Homes Limited Standard Terms & Conditions
Copyright Wessex Park & Leisure Homes Ltd - All rights reserved
No part of this drawing may be reproduced or copied

D